

LEGEND


- (New Standards For Specifics)
- 1. C.L. of Construction or Survey
- 2. Existing Profile of 1/4 Section Line
- 3. Existing Edge of Pavement or Driveway
- 4. Existing Drain or Irrigation Pipe
- 5. Existing Ditch or Trench Line
- 6. Existing Property or Right of Way Line
- 7. Existing Fence or Gate
- 8. Existing Gate
- 9. Existing Curb & Gutter
- 10. Existing Concrete Slabwalk
- 11. Existing Curb/Gutter Slope and Approach
- 12. Existing Utility Line With Letter
- 13. Water Valve or Meter
- 14. Gas Valve or Meter
- 15. Gas Appliance
- 16. Light Pole
- 17. Utility Pole With Anchor
- 18. Sign, Stop/Street Sign and Mailbox
- 19. Existing and New Manholes
- 20. Existing and New Catch Basins
- 21. New Saturated Box
- 22. Existing and New Irrigation Box
- 23. Deciduous And Evergreen Tree
- 24. Deciduous And Evergreen Shrub
- 25. Existing Building
- 26. Street, Creek, or Canal
- 27. Revision Note
- 28. Construction Note
- 29. Street Address
- 30. Property Number or Curve Number
- 31. Branch Met and Monument
- 32. Section & 1/4 Section Center
- 33. Design Profile Edge of Pavement or Gravel
- 34. Design Profile For 15 or 20 Feet
- 35. Design Profile Grade Road
- 36. Design Profile PG or PT
- 37. Design Ditch or Trench Box
- 38. Design 20' or 40' Right of Way Line
- 39. New Boundary or Right of Way Line
- 40. New Easement Line
- 41. New Relocating Wall
- 42. Location of Old Street
- 43. Location of Old Ditch
- 44. Location of Old Utility
- 45. Section Line
- 46. New Curb and Gutter
- 47. New Curb/Gutter Slope and Approach
- 48. New Sidewalk
- 49. New Valley Ditch
- 50. New Field Road
Ada County Highway District.


S Chipper Way, 250' N/O Locust Grove Rd (Thurman Drain)
Project Number: 224001.26
T4N R1E Sect 20

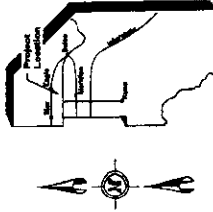

ADA COUNTY

INDEX OF SHEETS

- 2. Title Sheet
- 3. Plan Sheet

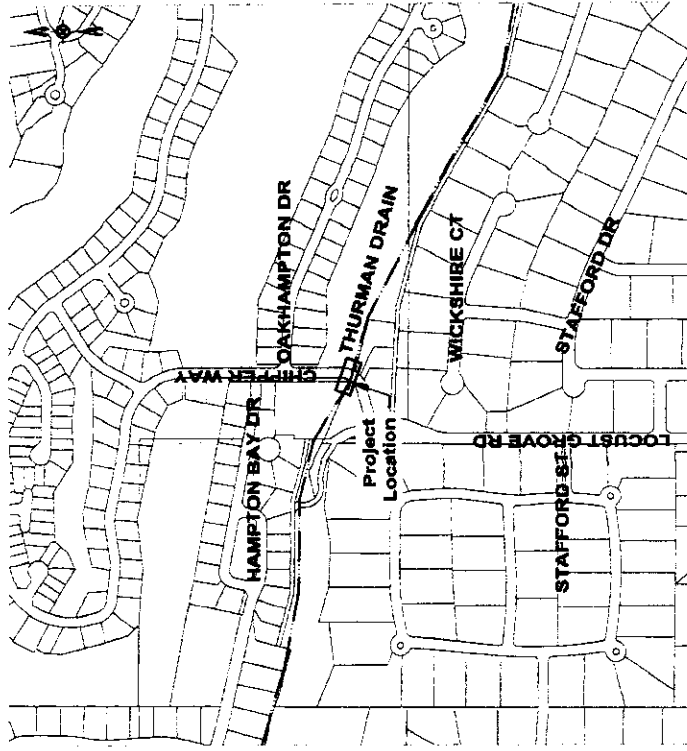


Vicinity Map
N.T.S.

Certification of Compliance With Standards
This Design And Plans Have Been Prepared In Substantial Conformance With The
Policy, Design, And Drafting Standards In Effect At The Time Of Preparation.

NOTES

- ① GSP User 48° N, 508.411 L
- ② Swearing, Run 205.418 L

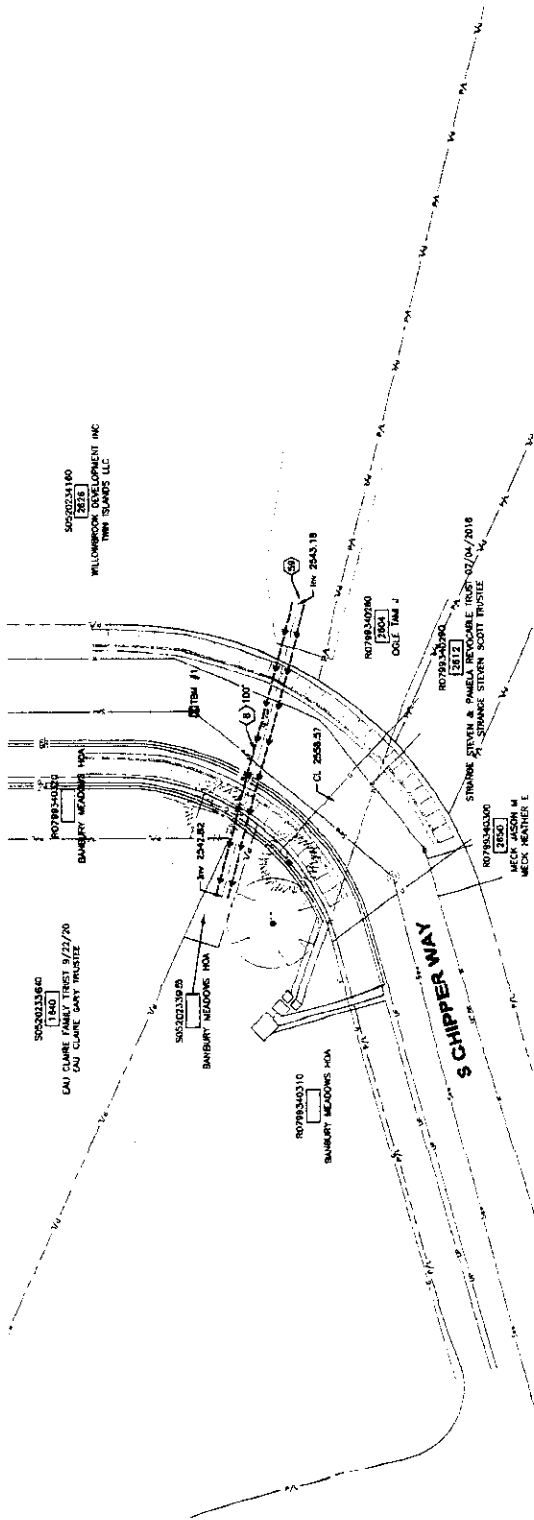

BENCH MARKS:

TBM #1, Same MH
 X = 2,460,204.17
 Y = 2,504,480.17
 Z = 2,504.48

Date: Oct. 2024

Drawn By: RC

Date: Oct. 2024

Design By: RC

Project Number: 224001.26 S Chipper Way, 250' N/O Locust Grove Rd (Thurman Drain) Sheet 3 of 17

Ada County Highway District

